
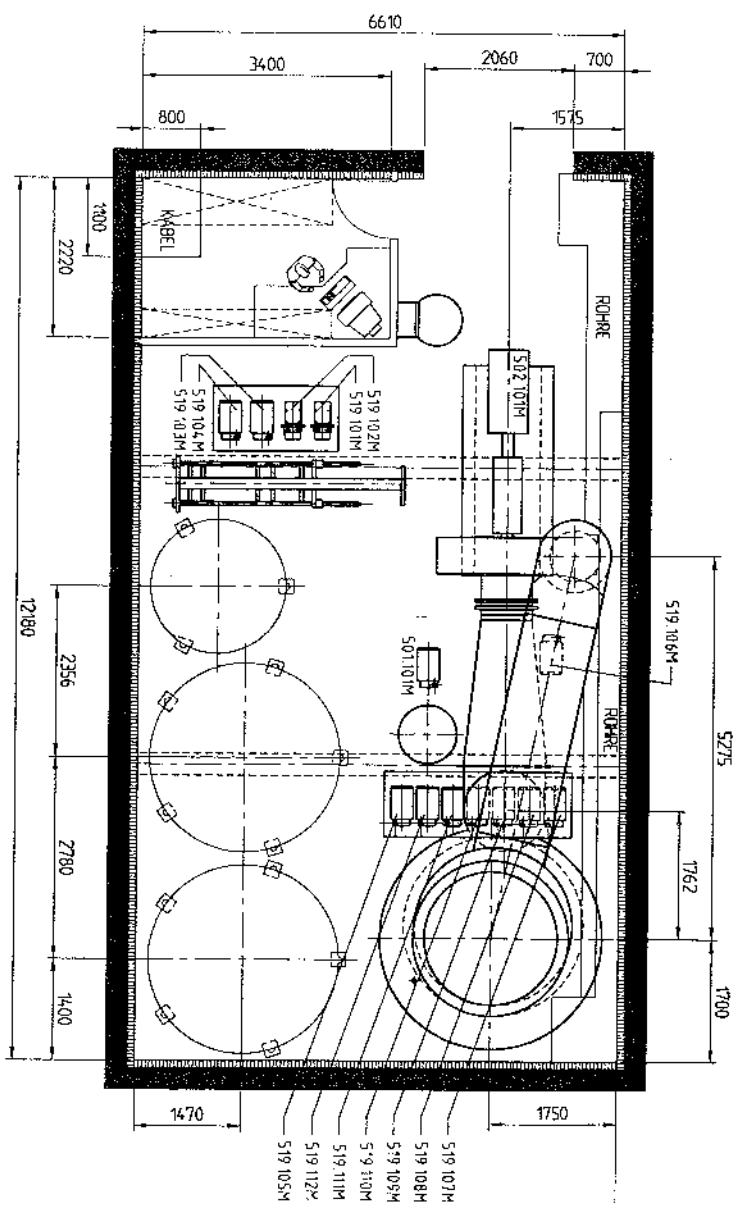


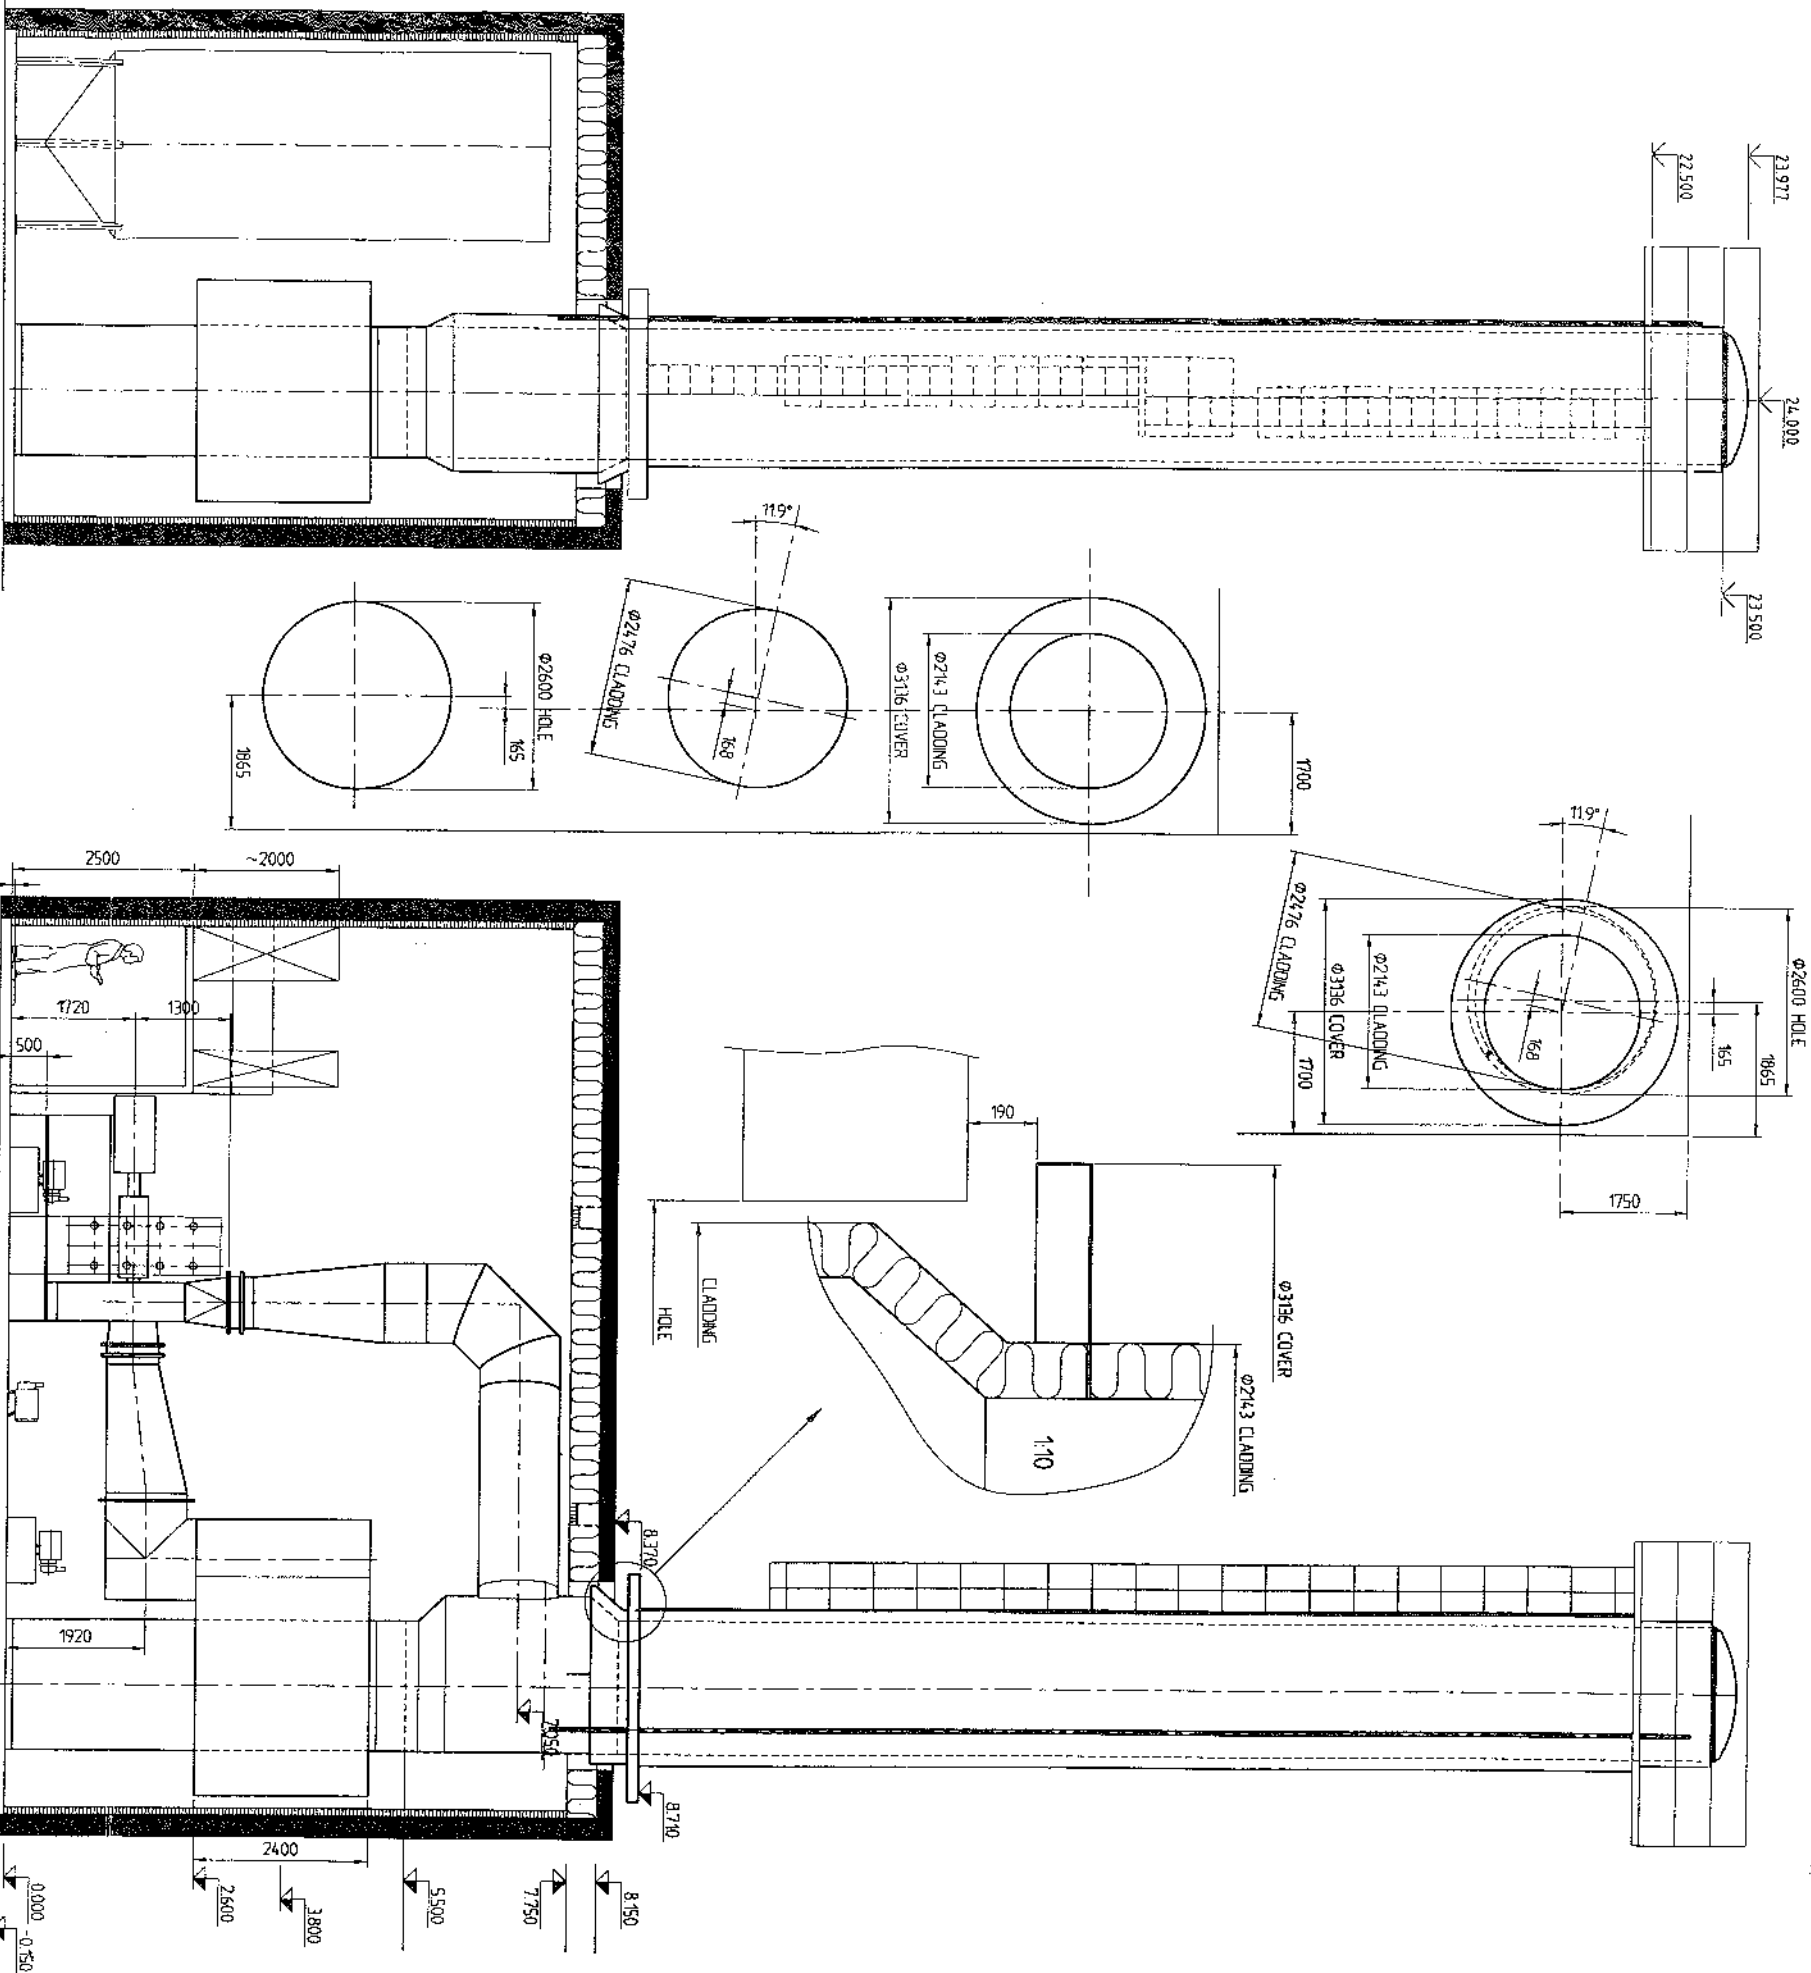

REV.	DATE	BY	CHKD	DESCRIPTION
H	29/07/98	PHE JCP		Service pipe - Motor numbers
G	17/07/98	PHE JCP		Detail for roof
F	02/07/98	JAH JCP		Area size
E	10/06/98	JAH JCP		Misc.
D	02/06/98	JAH JCP		Measuring
C	14/05/98	JAH JCP		Size of fan room
B	14/04/98	MM BJ JS		VARIOUS
A	03/04/98	BLA JS JS		

DATE	23/03/98	DATE	15/04/98
BY	LSV JCN	BY	LSV JCN
CHKD		CHKD	
SCALE	1:50	SCALE	1:50
NO	E-844,866 H	NO	E-844,866 H

The drawing must not be copied or distributed to a third party without our permission.
 APV APV Nordic Aalborg
 7 Balthusvej, 8260 Sønderborg, Denmark
 LAY OUT
 JFFTE-MVR
 AUT 300